

- 1: GLAZING MATERIAL
- | | | | | | |
|--------------------|--------------------------|-------|--------------------------|-------|--------------------------|
| ACRYLIC DOME | <input type="checkbox"/> | INNER | <input type="checkbox"/> | OUTER | <input type="checkbox"/> |
| POLYCARBONATE DOME | <input type="checkbox"/> | | | | <input type="checkbox"/> |
- 2: GLAZING COLOR
- | | | | |
|--------|--------------------------|-----|--------------------------|
| CLEAR | <input type="checkbox"/> | N/A | <input type="checkbox"/> |
| BRONZE | <input type="checkbox"/> | | <input type="checkbox"/> |
| WHITE | <input type="checkbox"/> | | <input type="checkbox"/> |
| OTHER | <input type="checkbox"/> | | <input type="checkbox"/> |
- 3: FRAME FINISH
- | | |
|-----------------|--------------------------|
| MILL | <input type="checkbox"/> |
| BRONZE ANODIZED | <input type="checkbox"/> |
| CLEAR ANODIZED | <input type="checkbox"/> |
| CUSTOM COLOR | <input type="checkbox"/> |

HALF ROUND CURRB MOUNT

BAYS = _____

RISE = _____

OD CURB = _____

*HALF ROUND MAY REQUIRE PARTIAL FIELD ASSEMBLY.

*THERMALLY BROKEN CURRB MOUNT FRAME.



*NOTE FINISHED CURRB DIMENSIONS ON DRAWING.

*NOTE # OF BAYS ABOVE.

*IF UNIT SLOPES PROVIDE DIRECTION & PITCH.

*ALL SKYLIGHT FASTENERS STAINLESS STEEL.

*ALL FRAMING, CURBS & ATTACHING FASTENERS ARE SUPPLIED BY OTHERS.

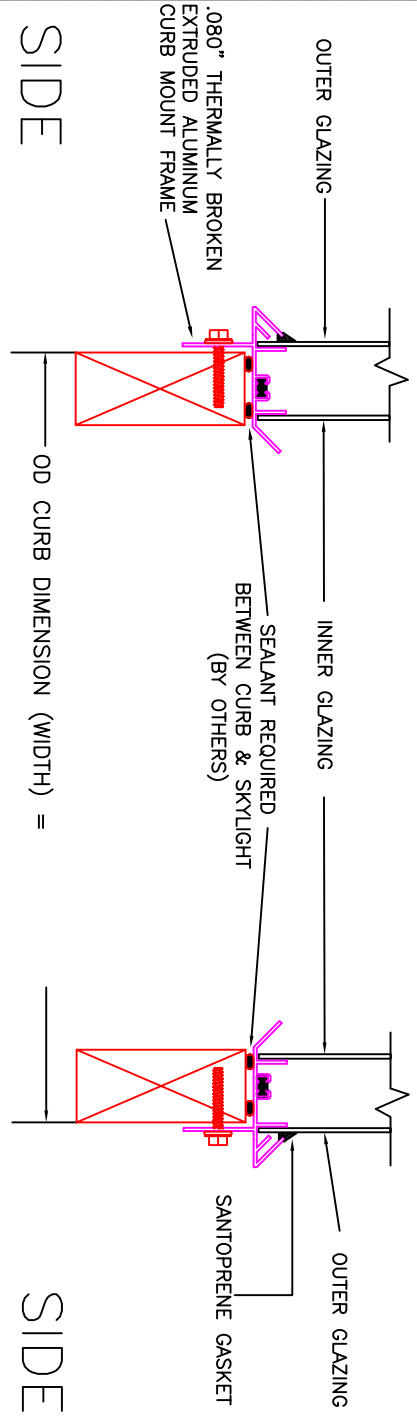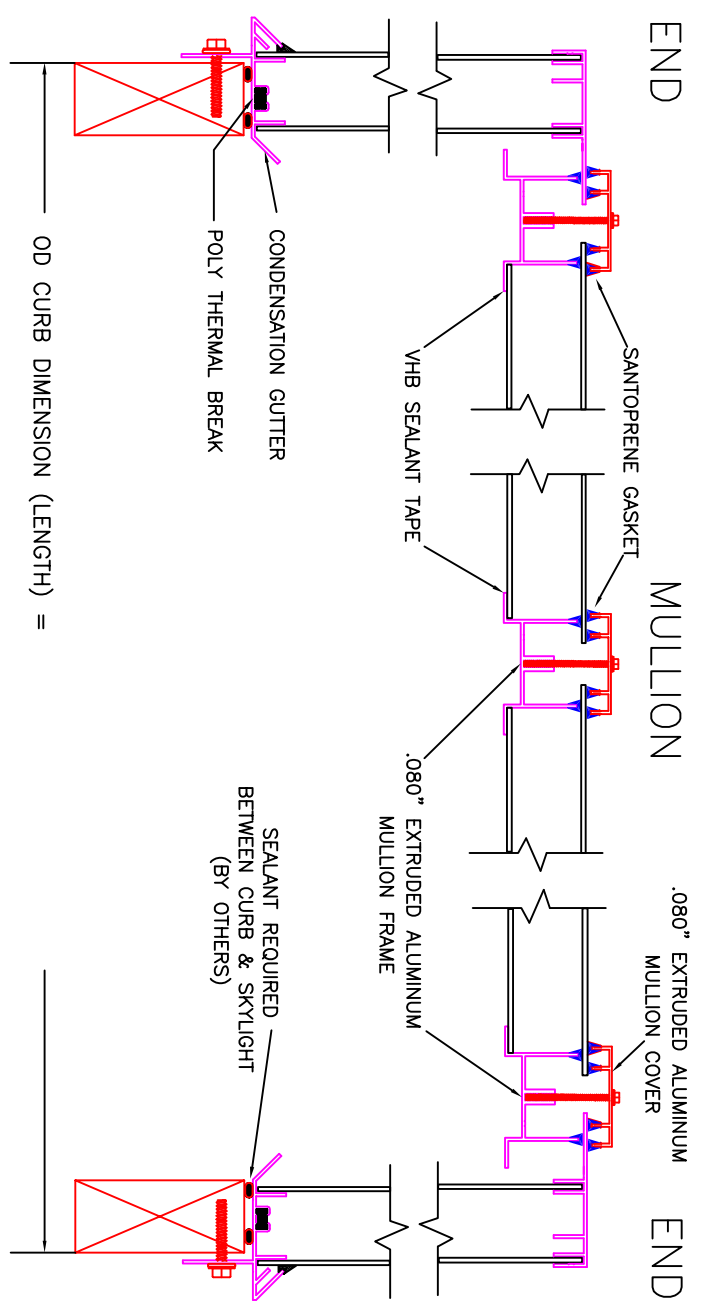

AMERICAN SKYLITES

525 113th STREET ARLINGTON, TEXAS 76011

Phone 800.772.7401 Fax 800.445.7282

SPECIFICATIONS		
TEST	TEST PRESSURE	ALLOWED
AIR INFILTRATION ASTM E285	6.24 PSF (50 MPH)	0.03 CFM/FT
WATER PENETRATION ASTM E347/E331 UNIFORM LOAD ASTM E330	TEST PRESSURE 15.0 PSF POSITIVE 69.0 PSF NEGATIVE 75.0 PSF	NO LEAKAGE 60.0 PSF MIN 40.0 PSF MIN